



V1

ESC 1:75

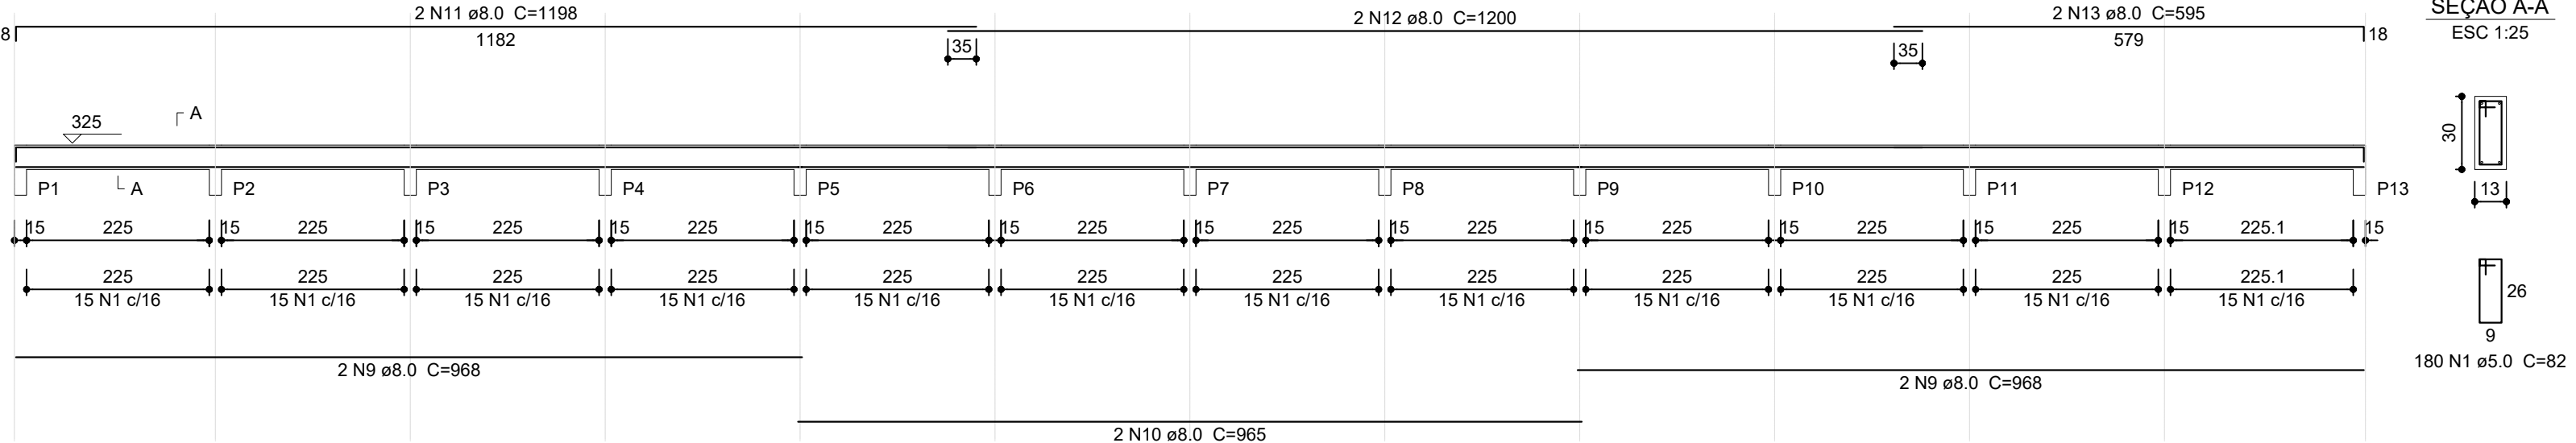


V2

ESC 1:75

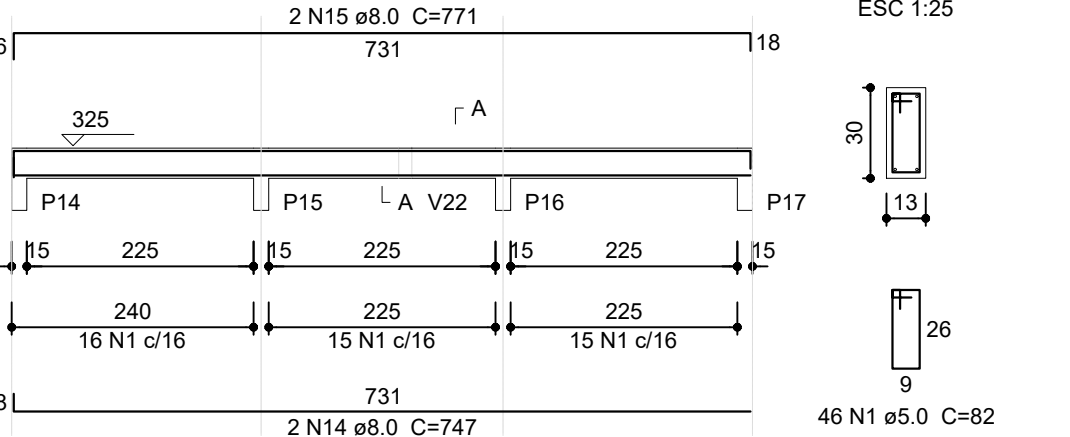


V3

ESC 1:75

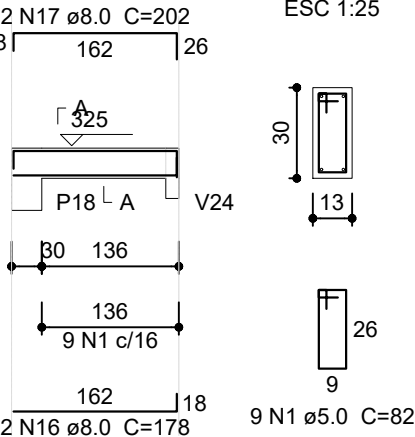


V4

ESC 1:75

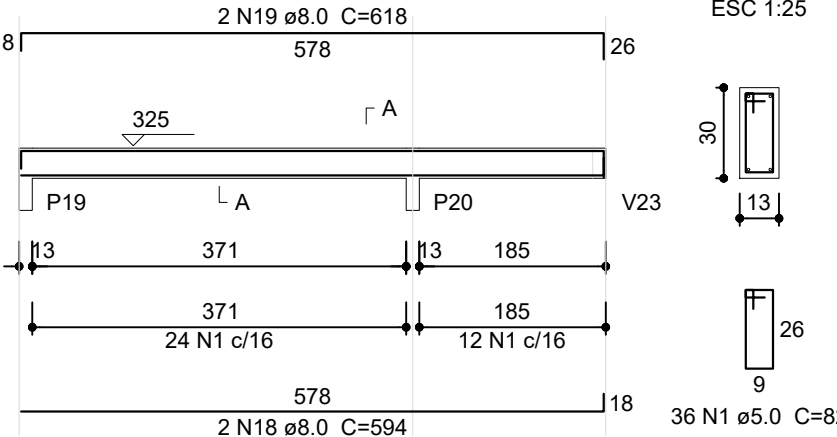

V5

ESC 1:75

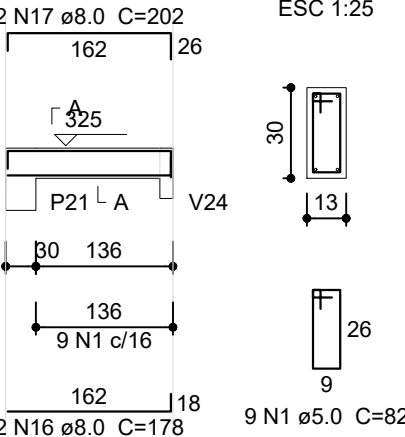


Resumo do aço			
ACO	DIAM (mm)	C.TOTAL (m)	PESO (kg)
CA50	8.0	736.7	291.0
CA80	10.0	321.1	198.1
CA80	5.0	1068.9	164.3
PESO TOTAL (kg)			
CA50		489.1	
CA80		164.3	

Volume de concreto (C-25) = 11.46 m³
Área de forma = 203.98 m²


V6

ESC 1:75

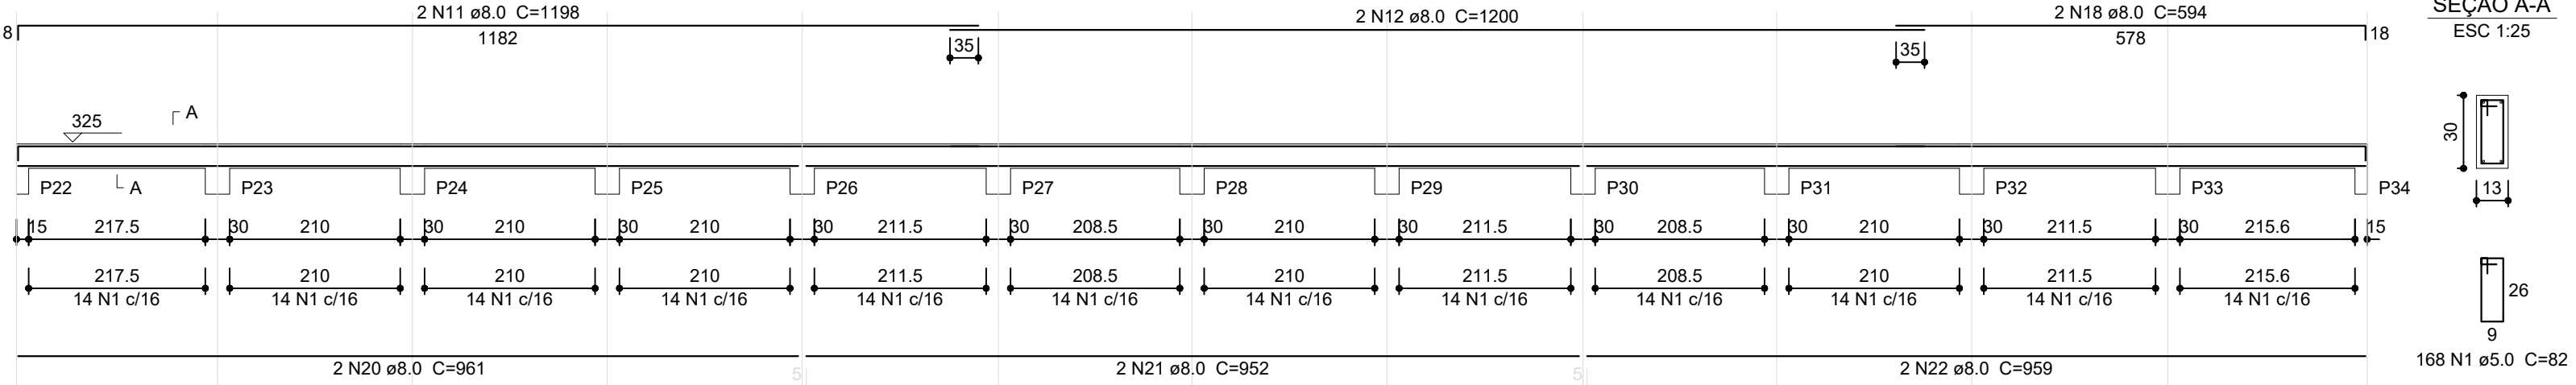


V7

ESC 1:75

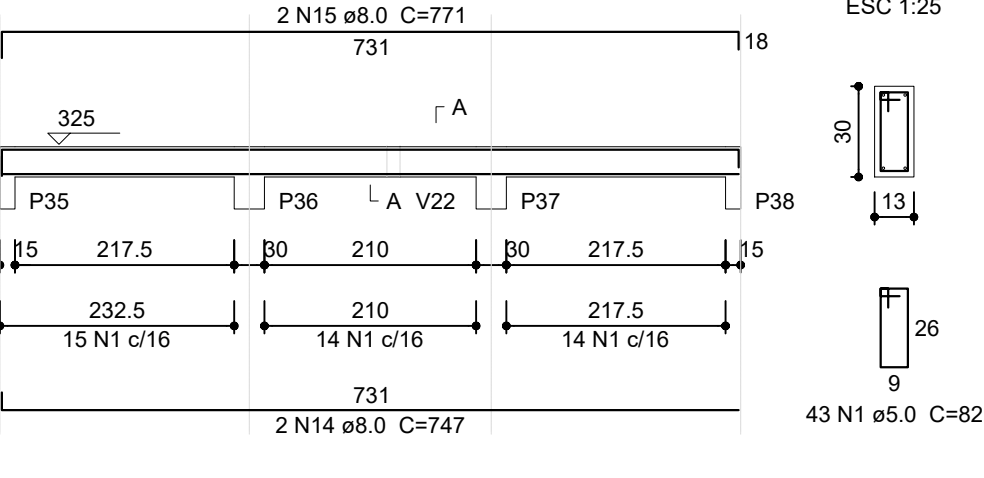


V22

ESC 1:75

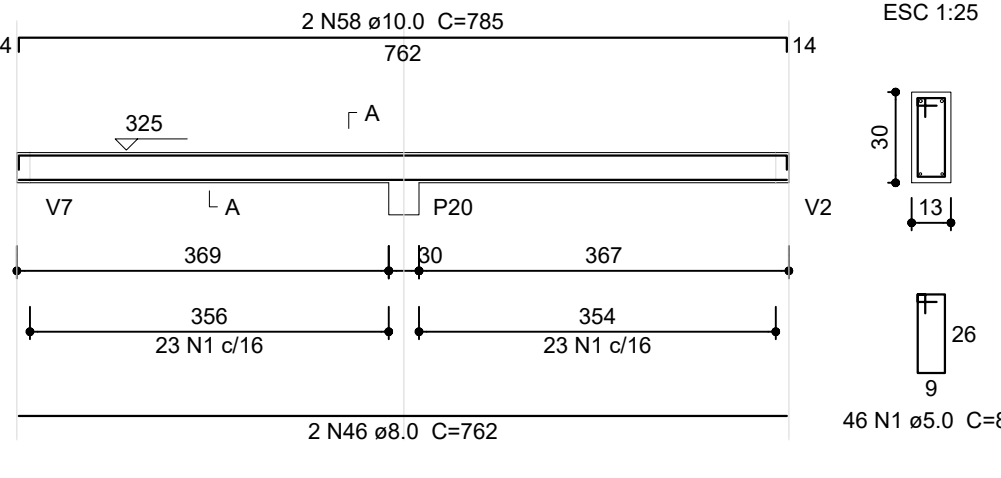


V23

ESC 1:75

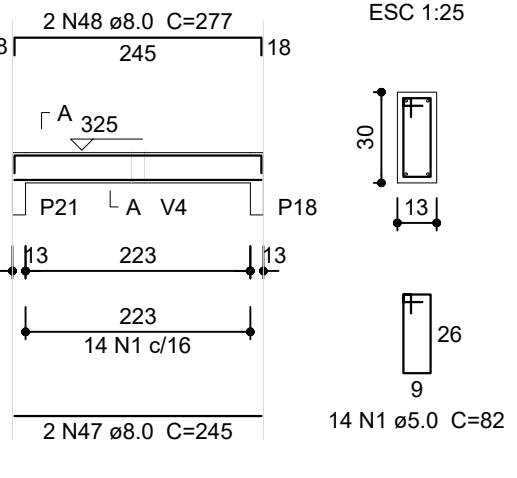


V8

ESC 1:75

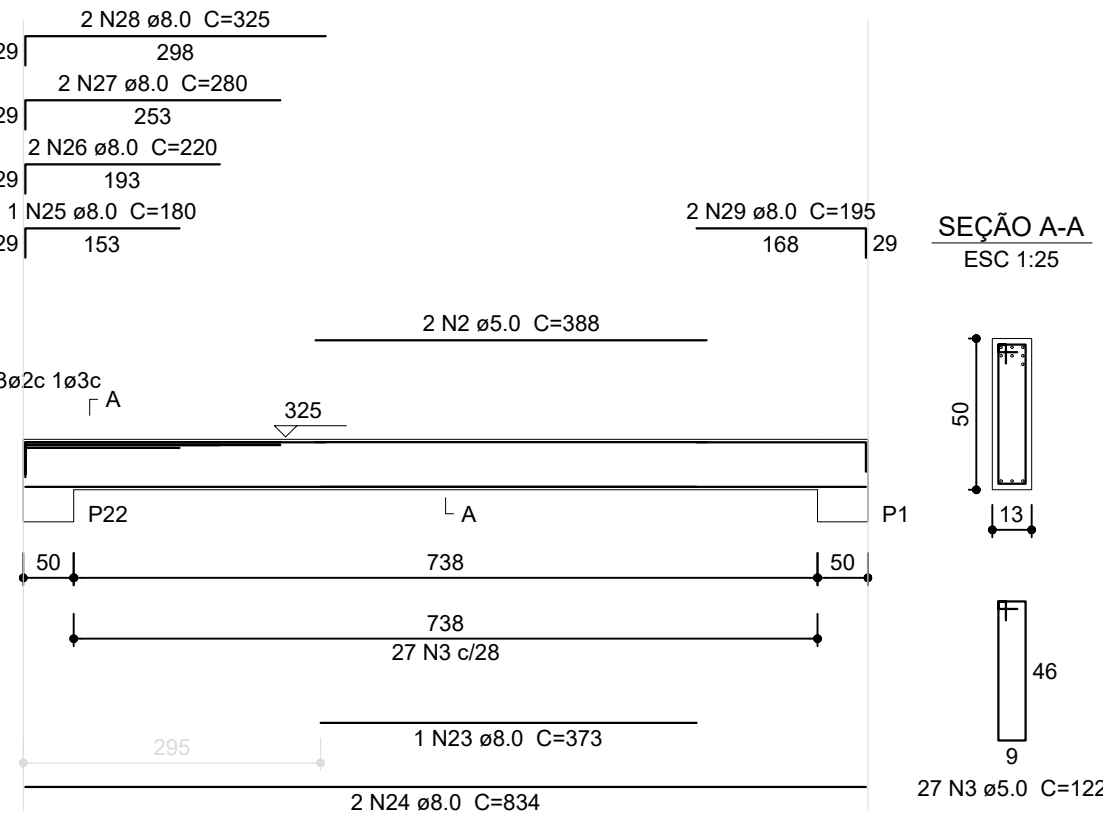


V9

ESC 1:75

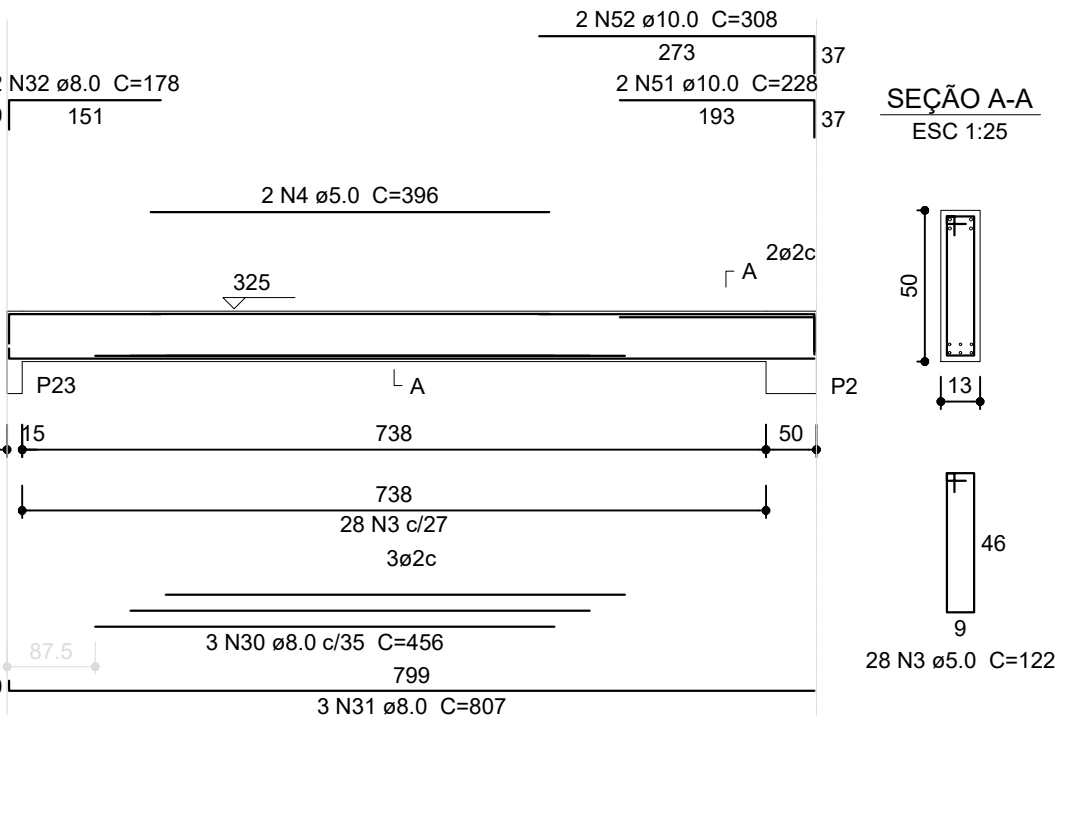


V10

ESC 1:75

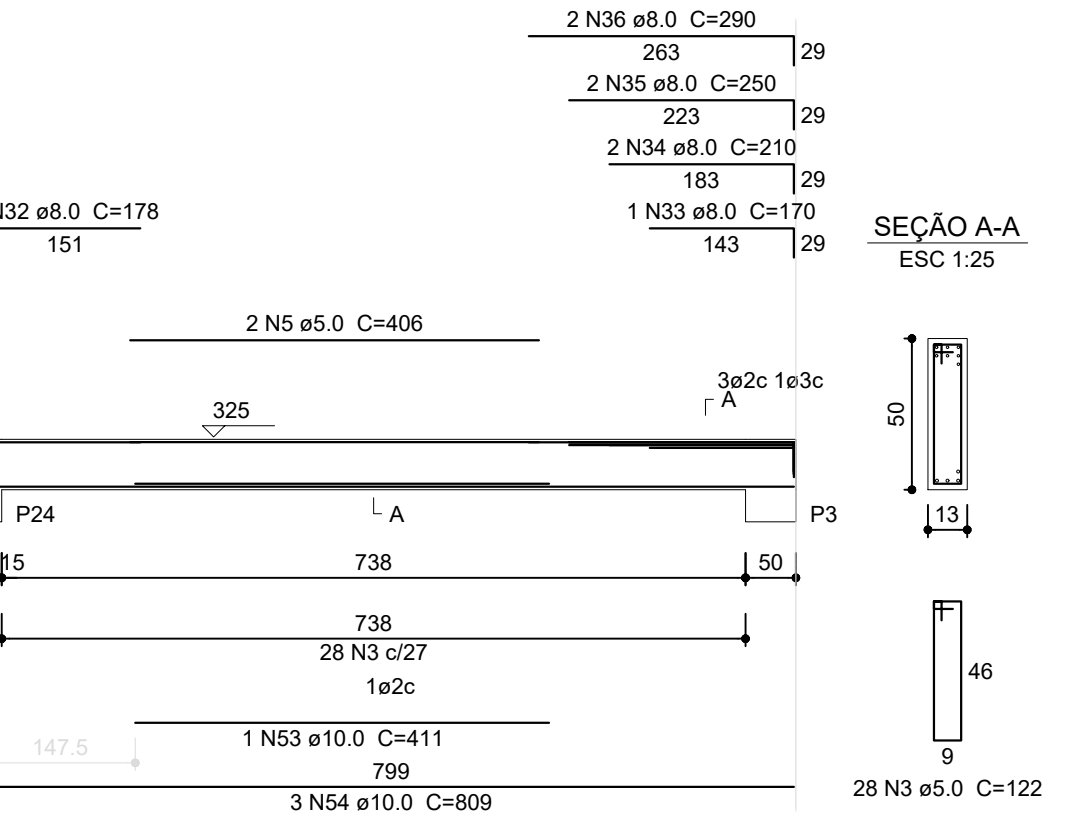


V11

ESC 1:75

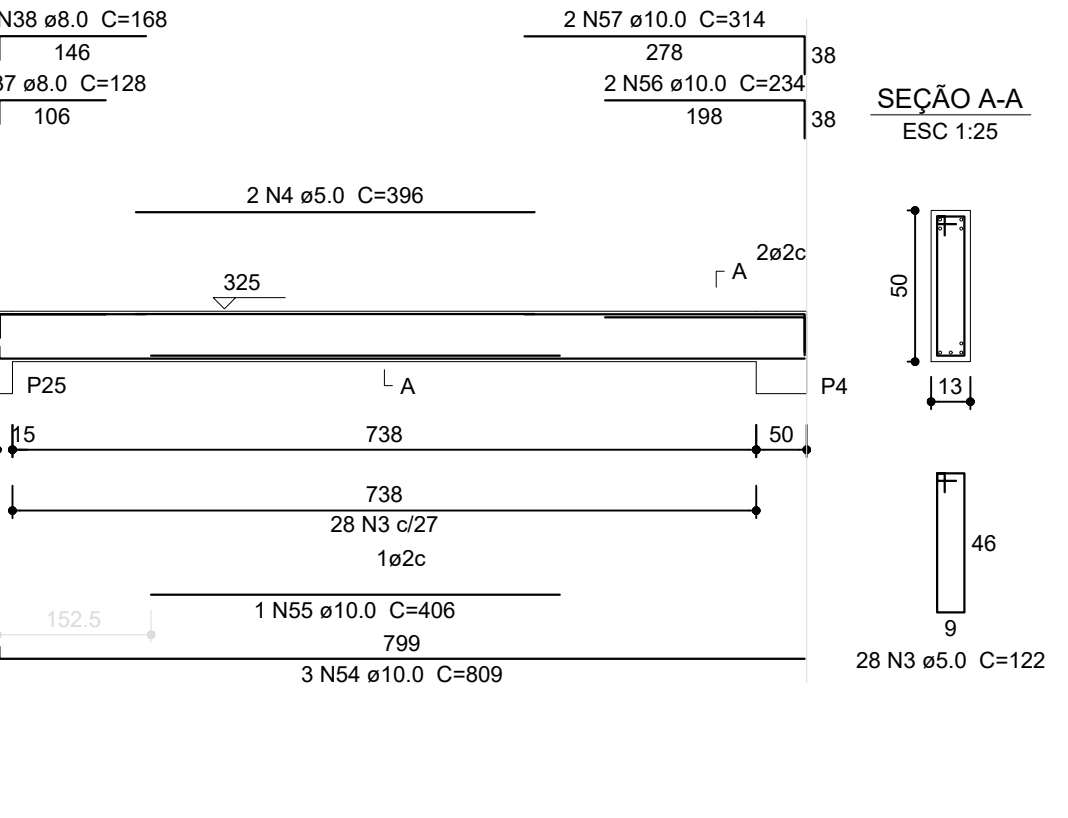


V12

ESC 1:75

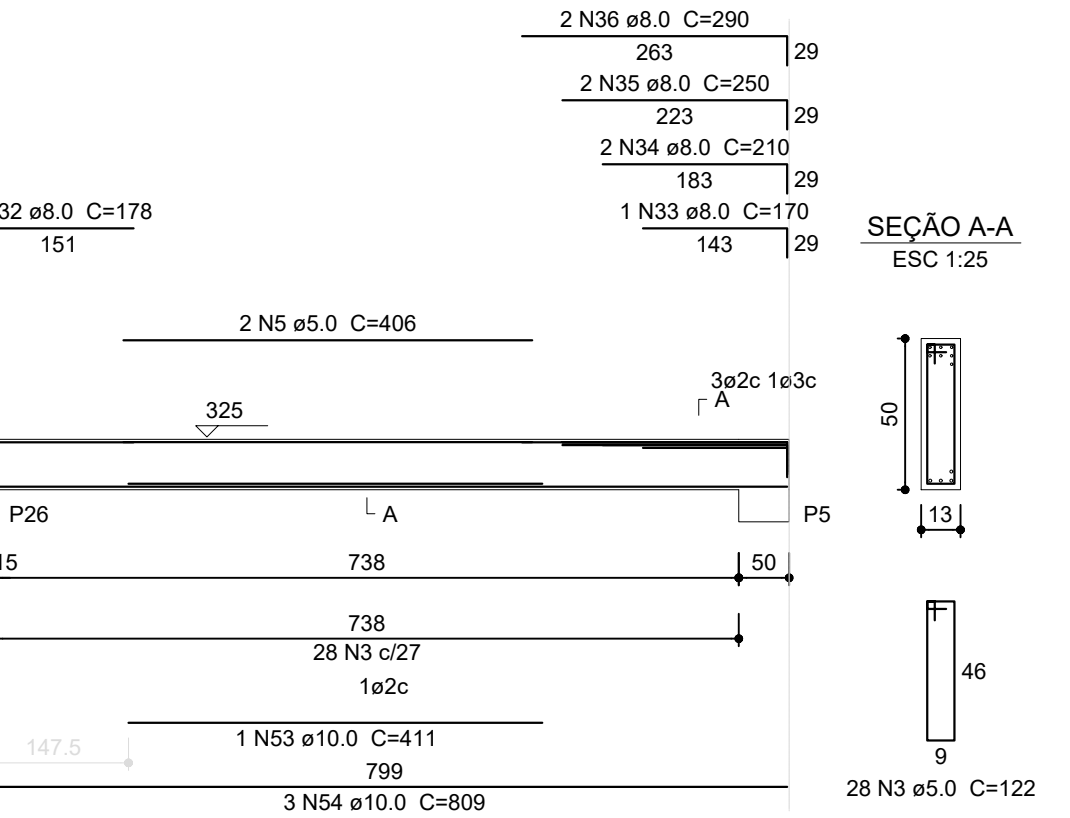


V17

ESC 1:75

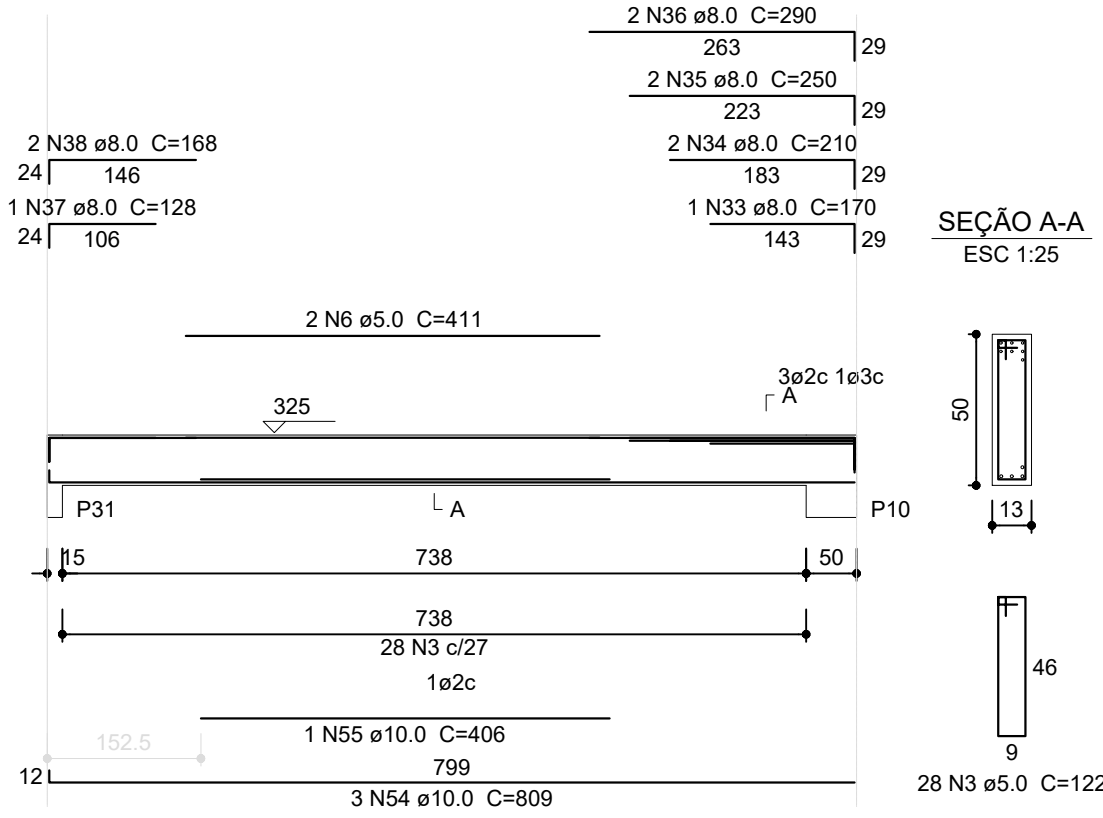


V18

ESC 1:75

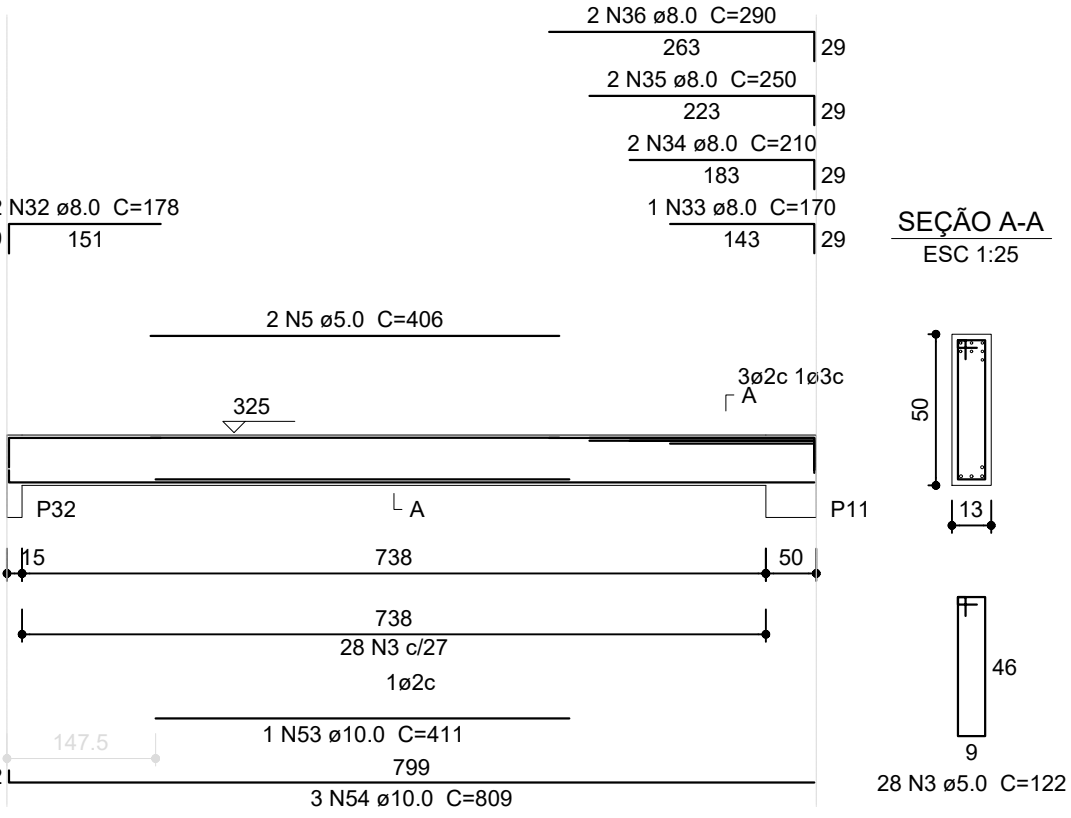


V19

ESC 1:75

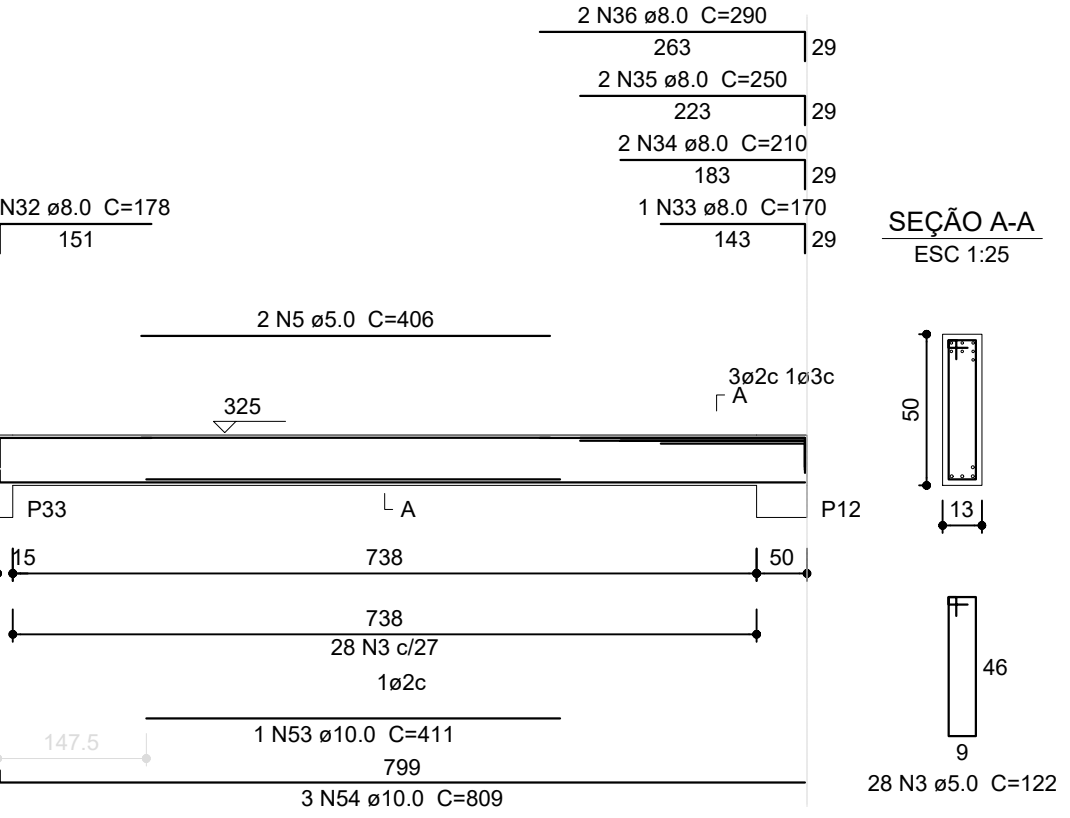


V20

ESC 1:75

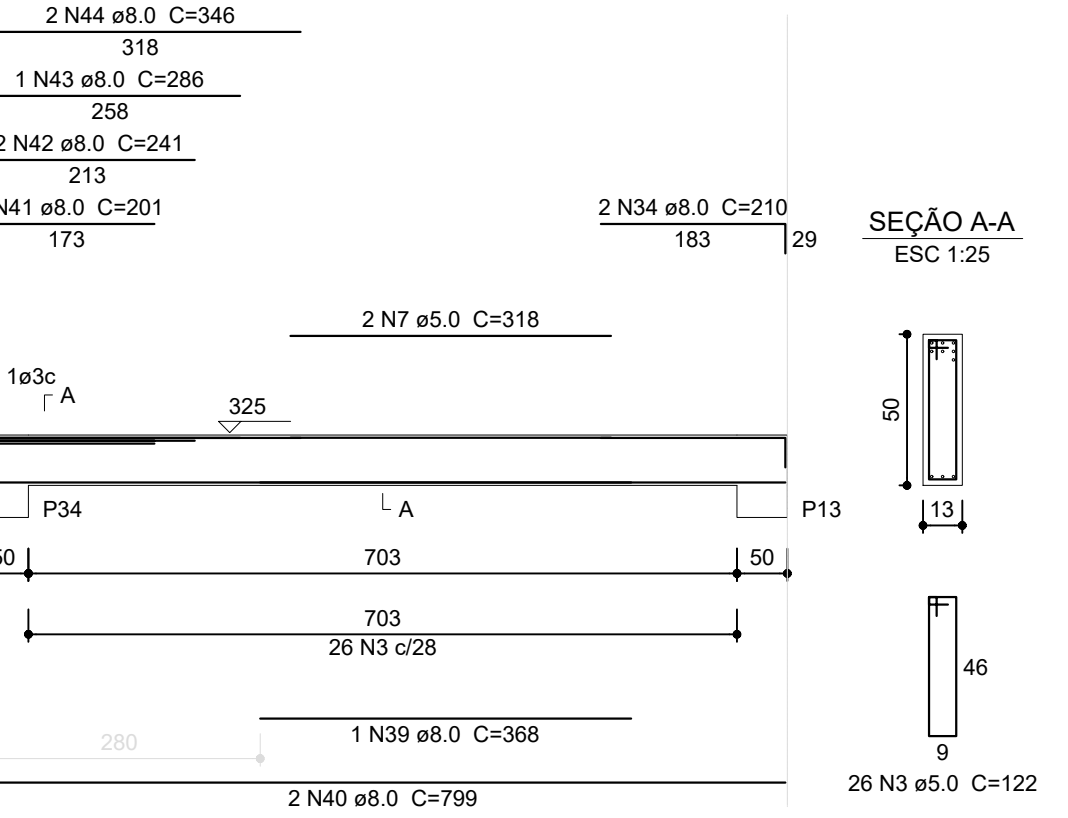


V21

ESC 1:75

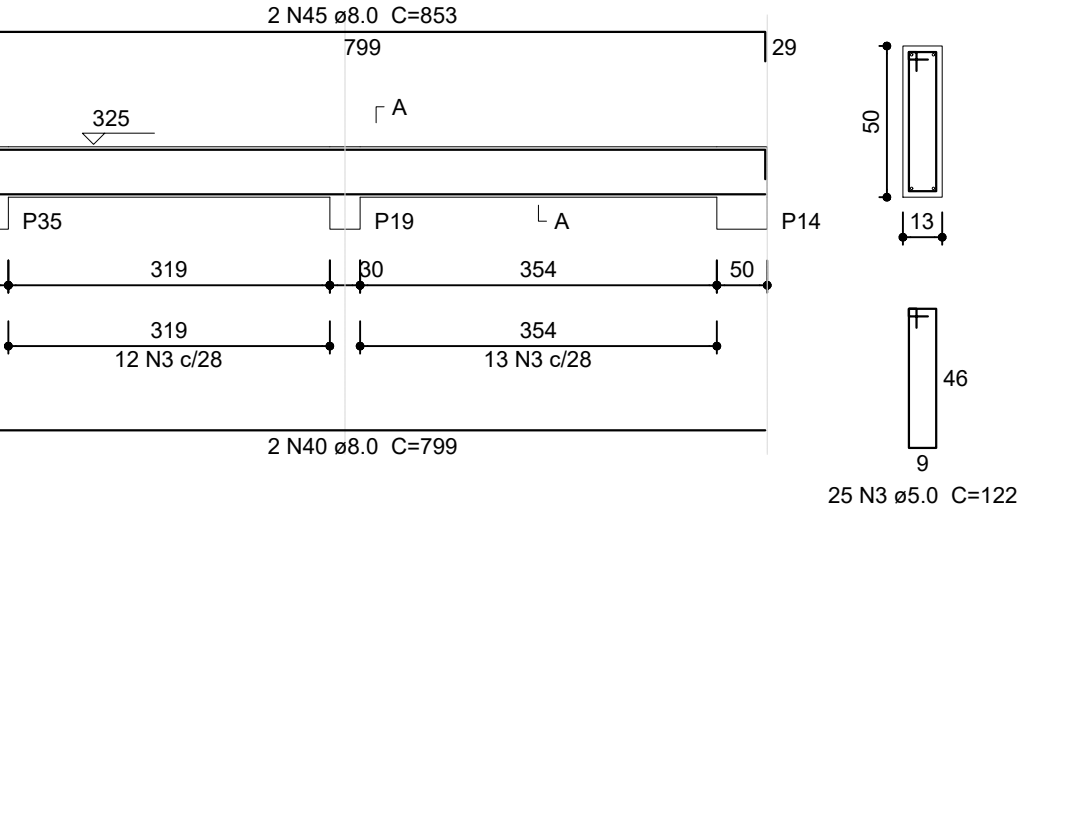


V13

ESC 1:75

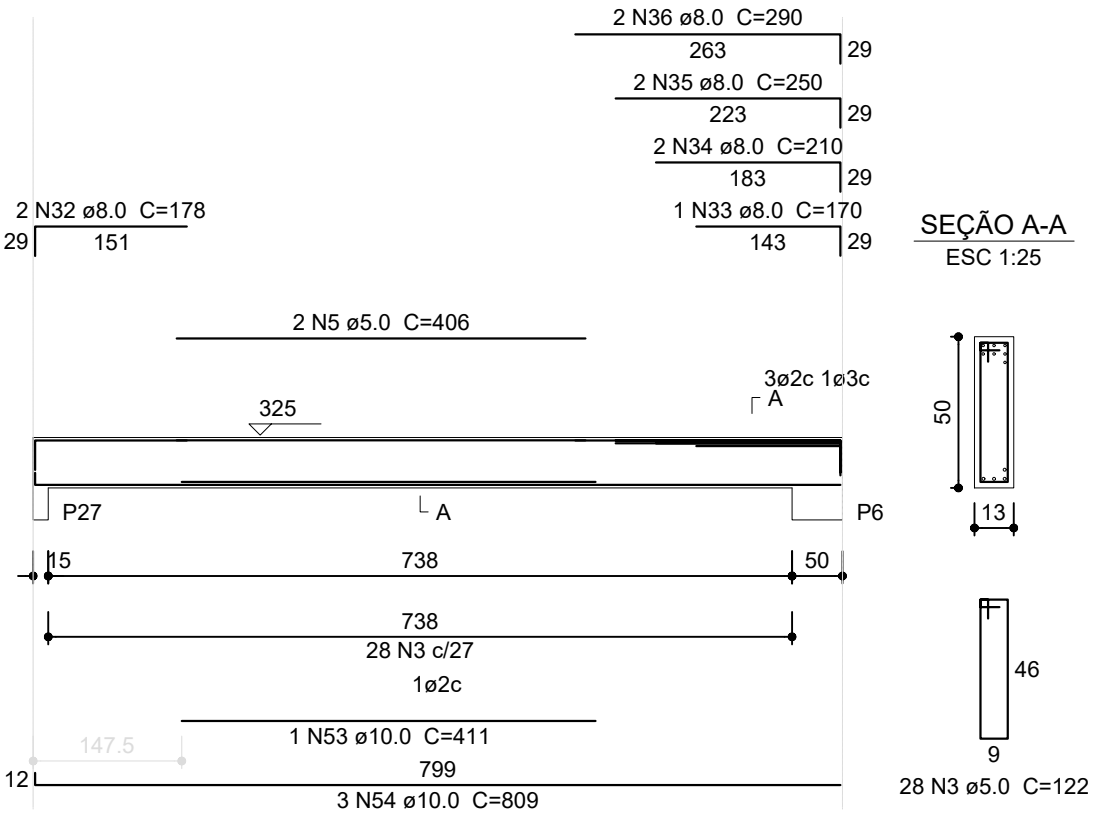


V14

ESC 1:75

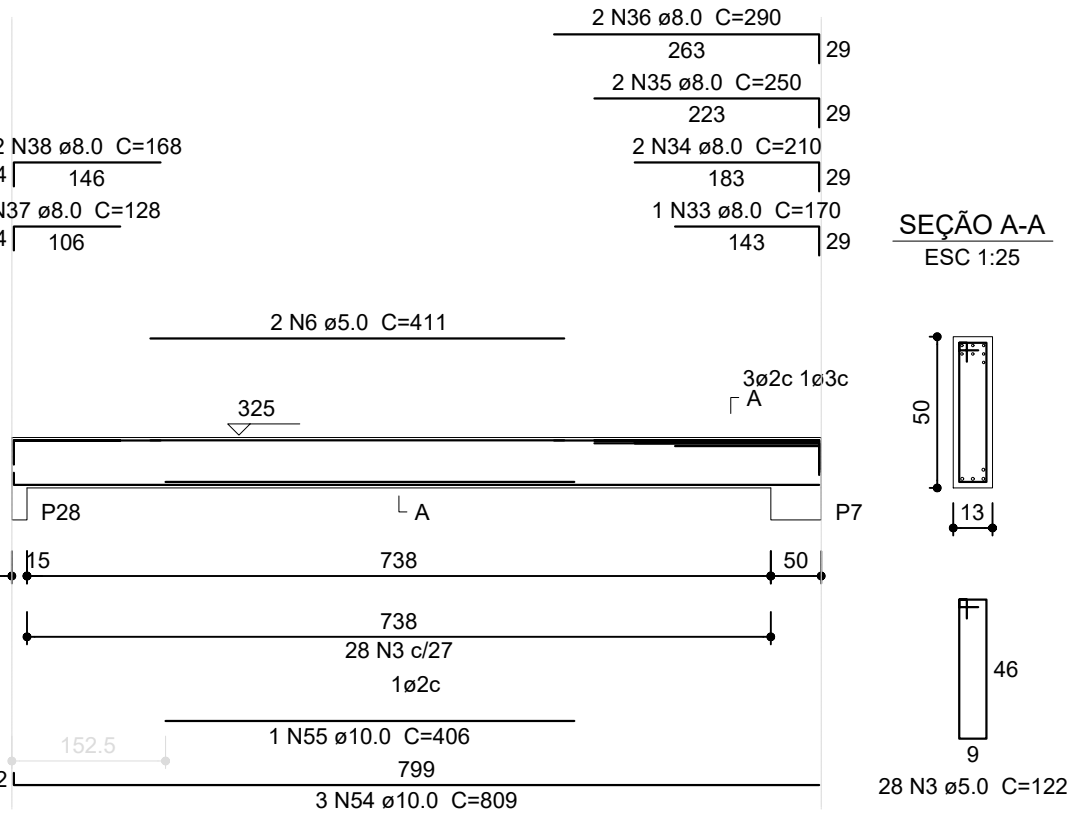


V15

ESC 1:75

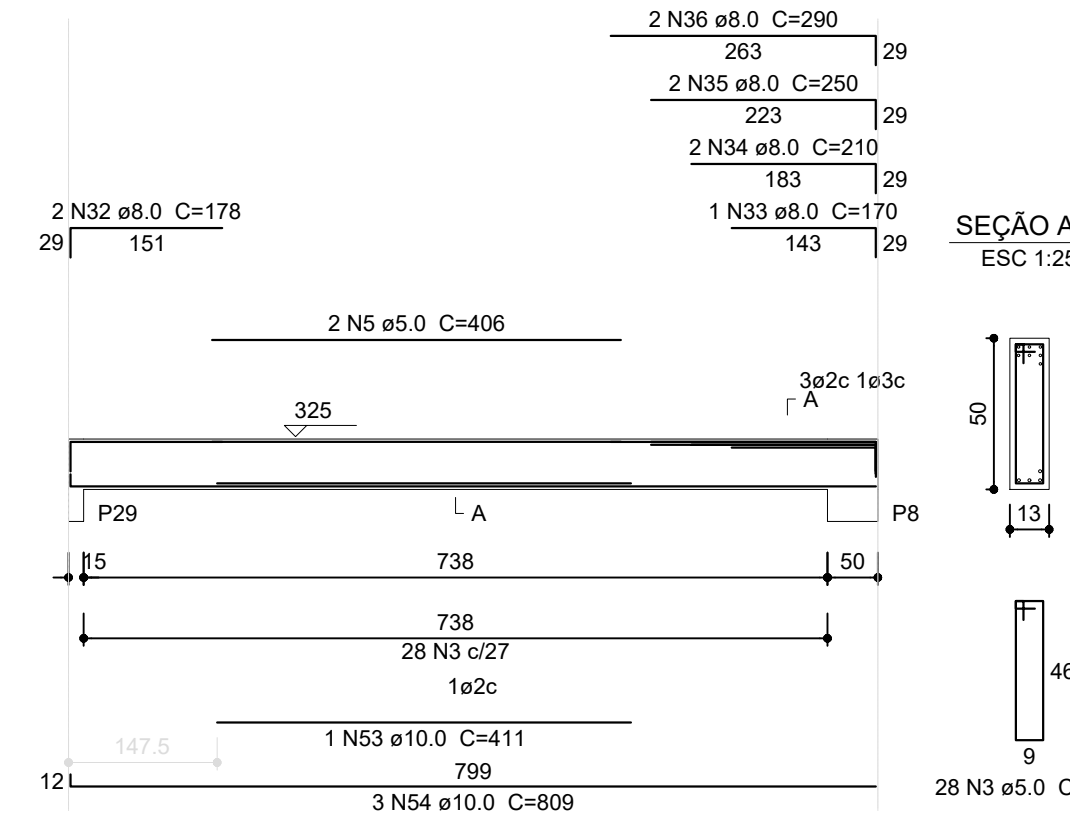


V16

ESC 1:75

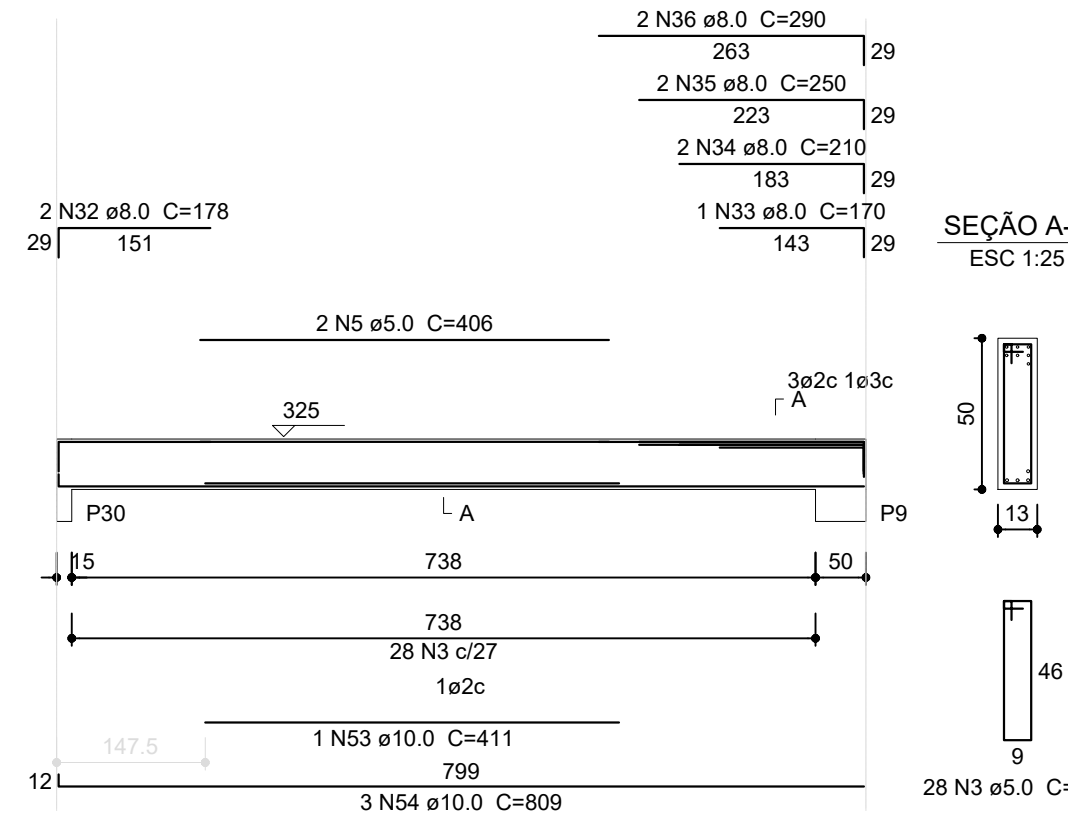

V24

ESC 1:75

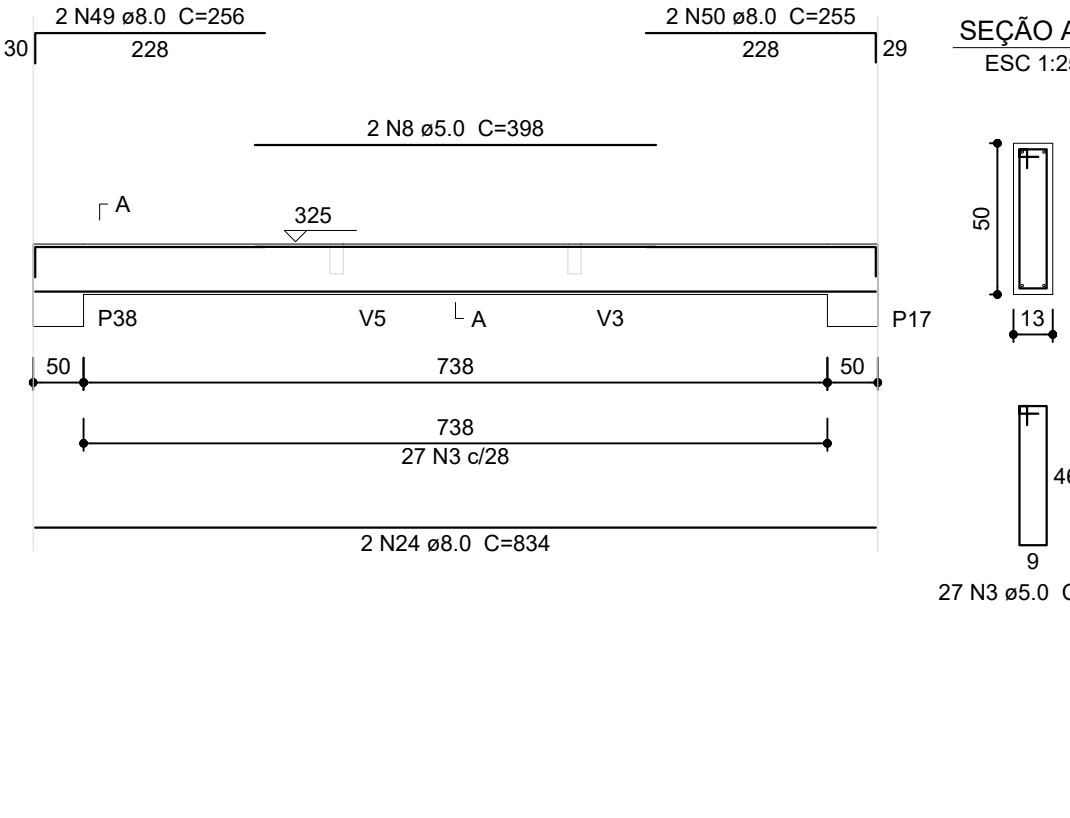

1 VIGAS NÍVEL 325
ESCALA: INDICADA



PROJETO PADRÃO - FNDE

PROPRIETÁRIO: _____
ENDEREÇO: _____
MUNICÍPIO - UF: _____
PROPRIETÁRIO: _____
RESP. TÉCNICO: _____ CREA: _____
AUTOR DO PROJETO: _____ CAU: _____

DIFEO: _____ CREA: _____
RA: _____
OBSERVAÇÕES: _____

ESCOLA 12 SALAS DE AULA
PROJETO DE ESTRUTURA

COORDENAÇÃO
CGEST - Coordenação
Geral de Infraestrutura
Educativa
REVISÃO
R.03
FORMATO
(1140x594)
ESCALA
INDICADA
DATA EMISSÃO
MAIO/ 2014
PRANCHAS
35/42

SCV